


1 Longitudinal Section

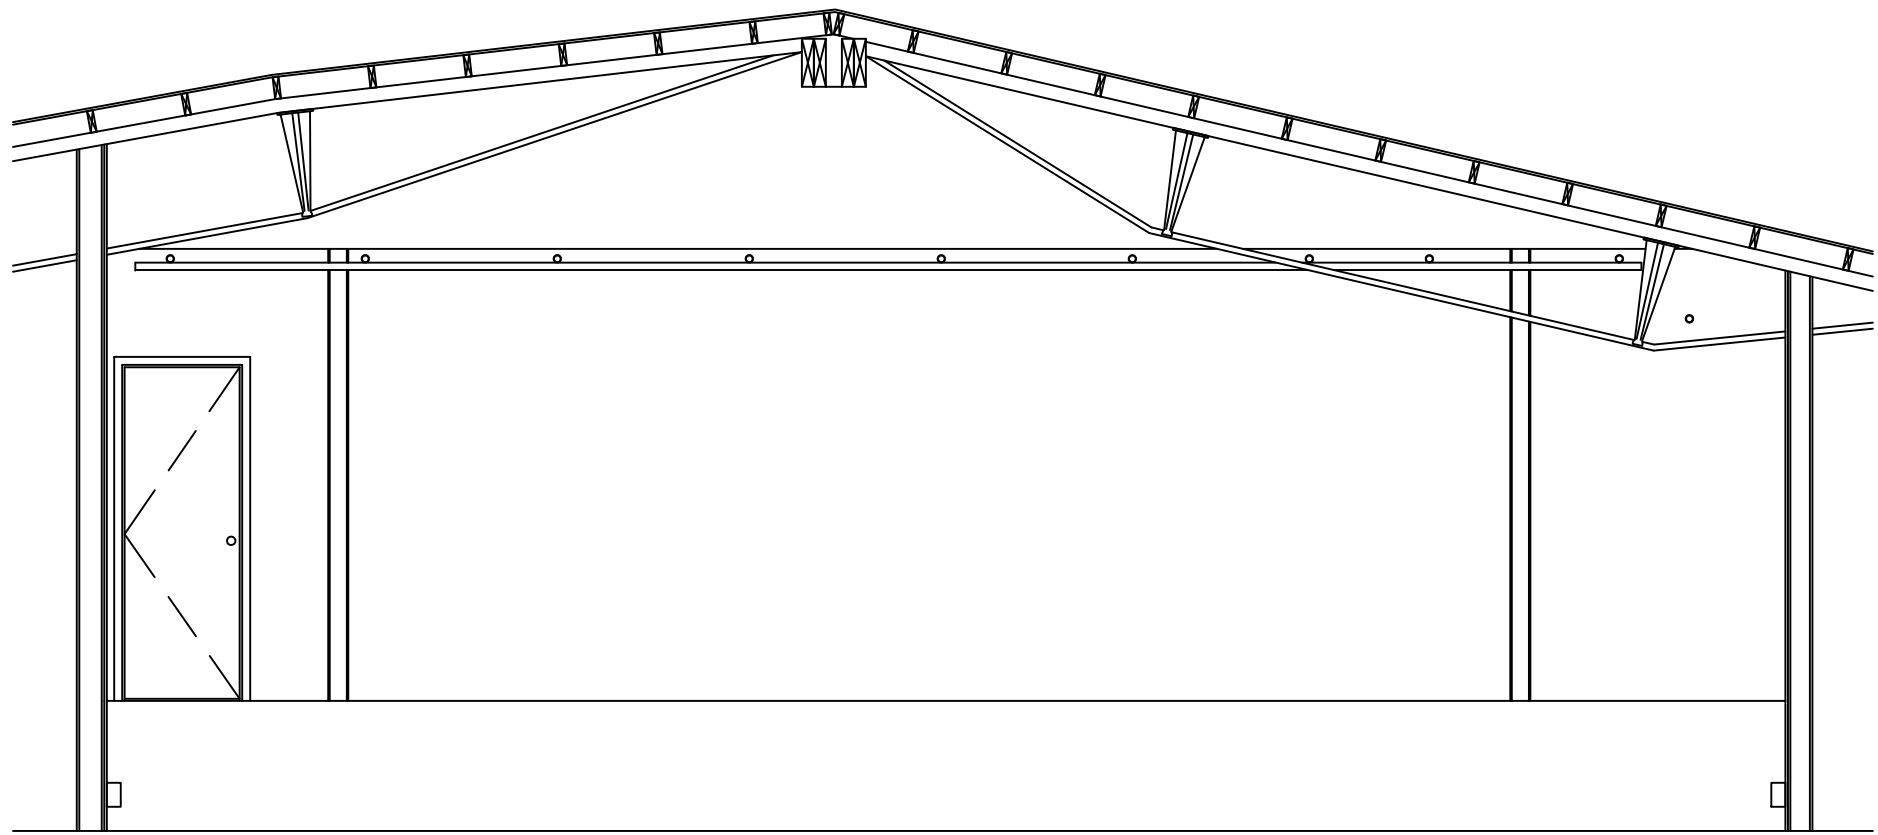

2 Transverse Section

Note:
-

REV.: -

LUNA STAGE		555 Valley Rd. West Orange, NJ	
Stage Plans			DWG. NO.:
SCALE:	1/4" = 1'-0"	Main Stage Sections	11
DATE:	June 13, 2011		
DRAWN BY:	S.Lawler		